

**PREVIOUS WORKS PHASES**


**KEY**



- Phase 3 works - proposed 2011
- Phase 2 works - completed 2007
- Phase 1 works - complete 2003

**Phase 1 works:** completed in 2003, works included fabric repairs to the roof and stonework of the single storey sacristy as well as the refurbishment of the internal side chapels. This work was carried out with Historic Scotland grant support. Works to the side chapels, either side of the altar, included extensive rotwork repairs and redecoration.

**Phase 2 works:** completed in 2007, under the Repair Grants for Places of Worship scheme. Works included fabric repairs (roof slating and leadwork) and structural strengthening to the main roof. In addition to this the roof space was insulated and ceiling repairs were undertaken with decoration works.

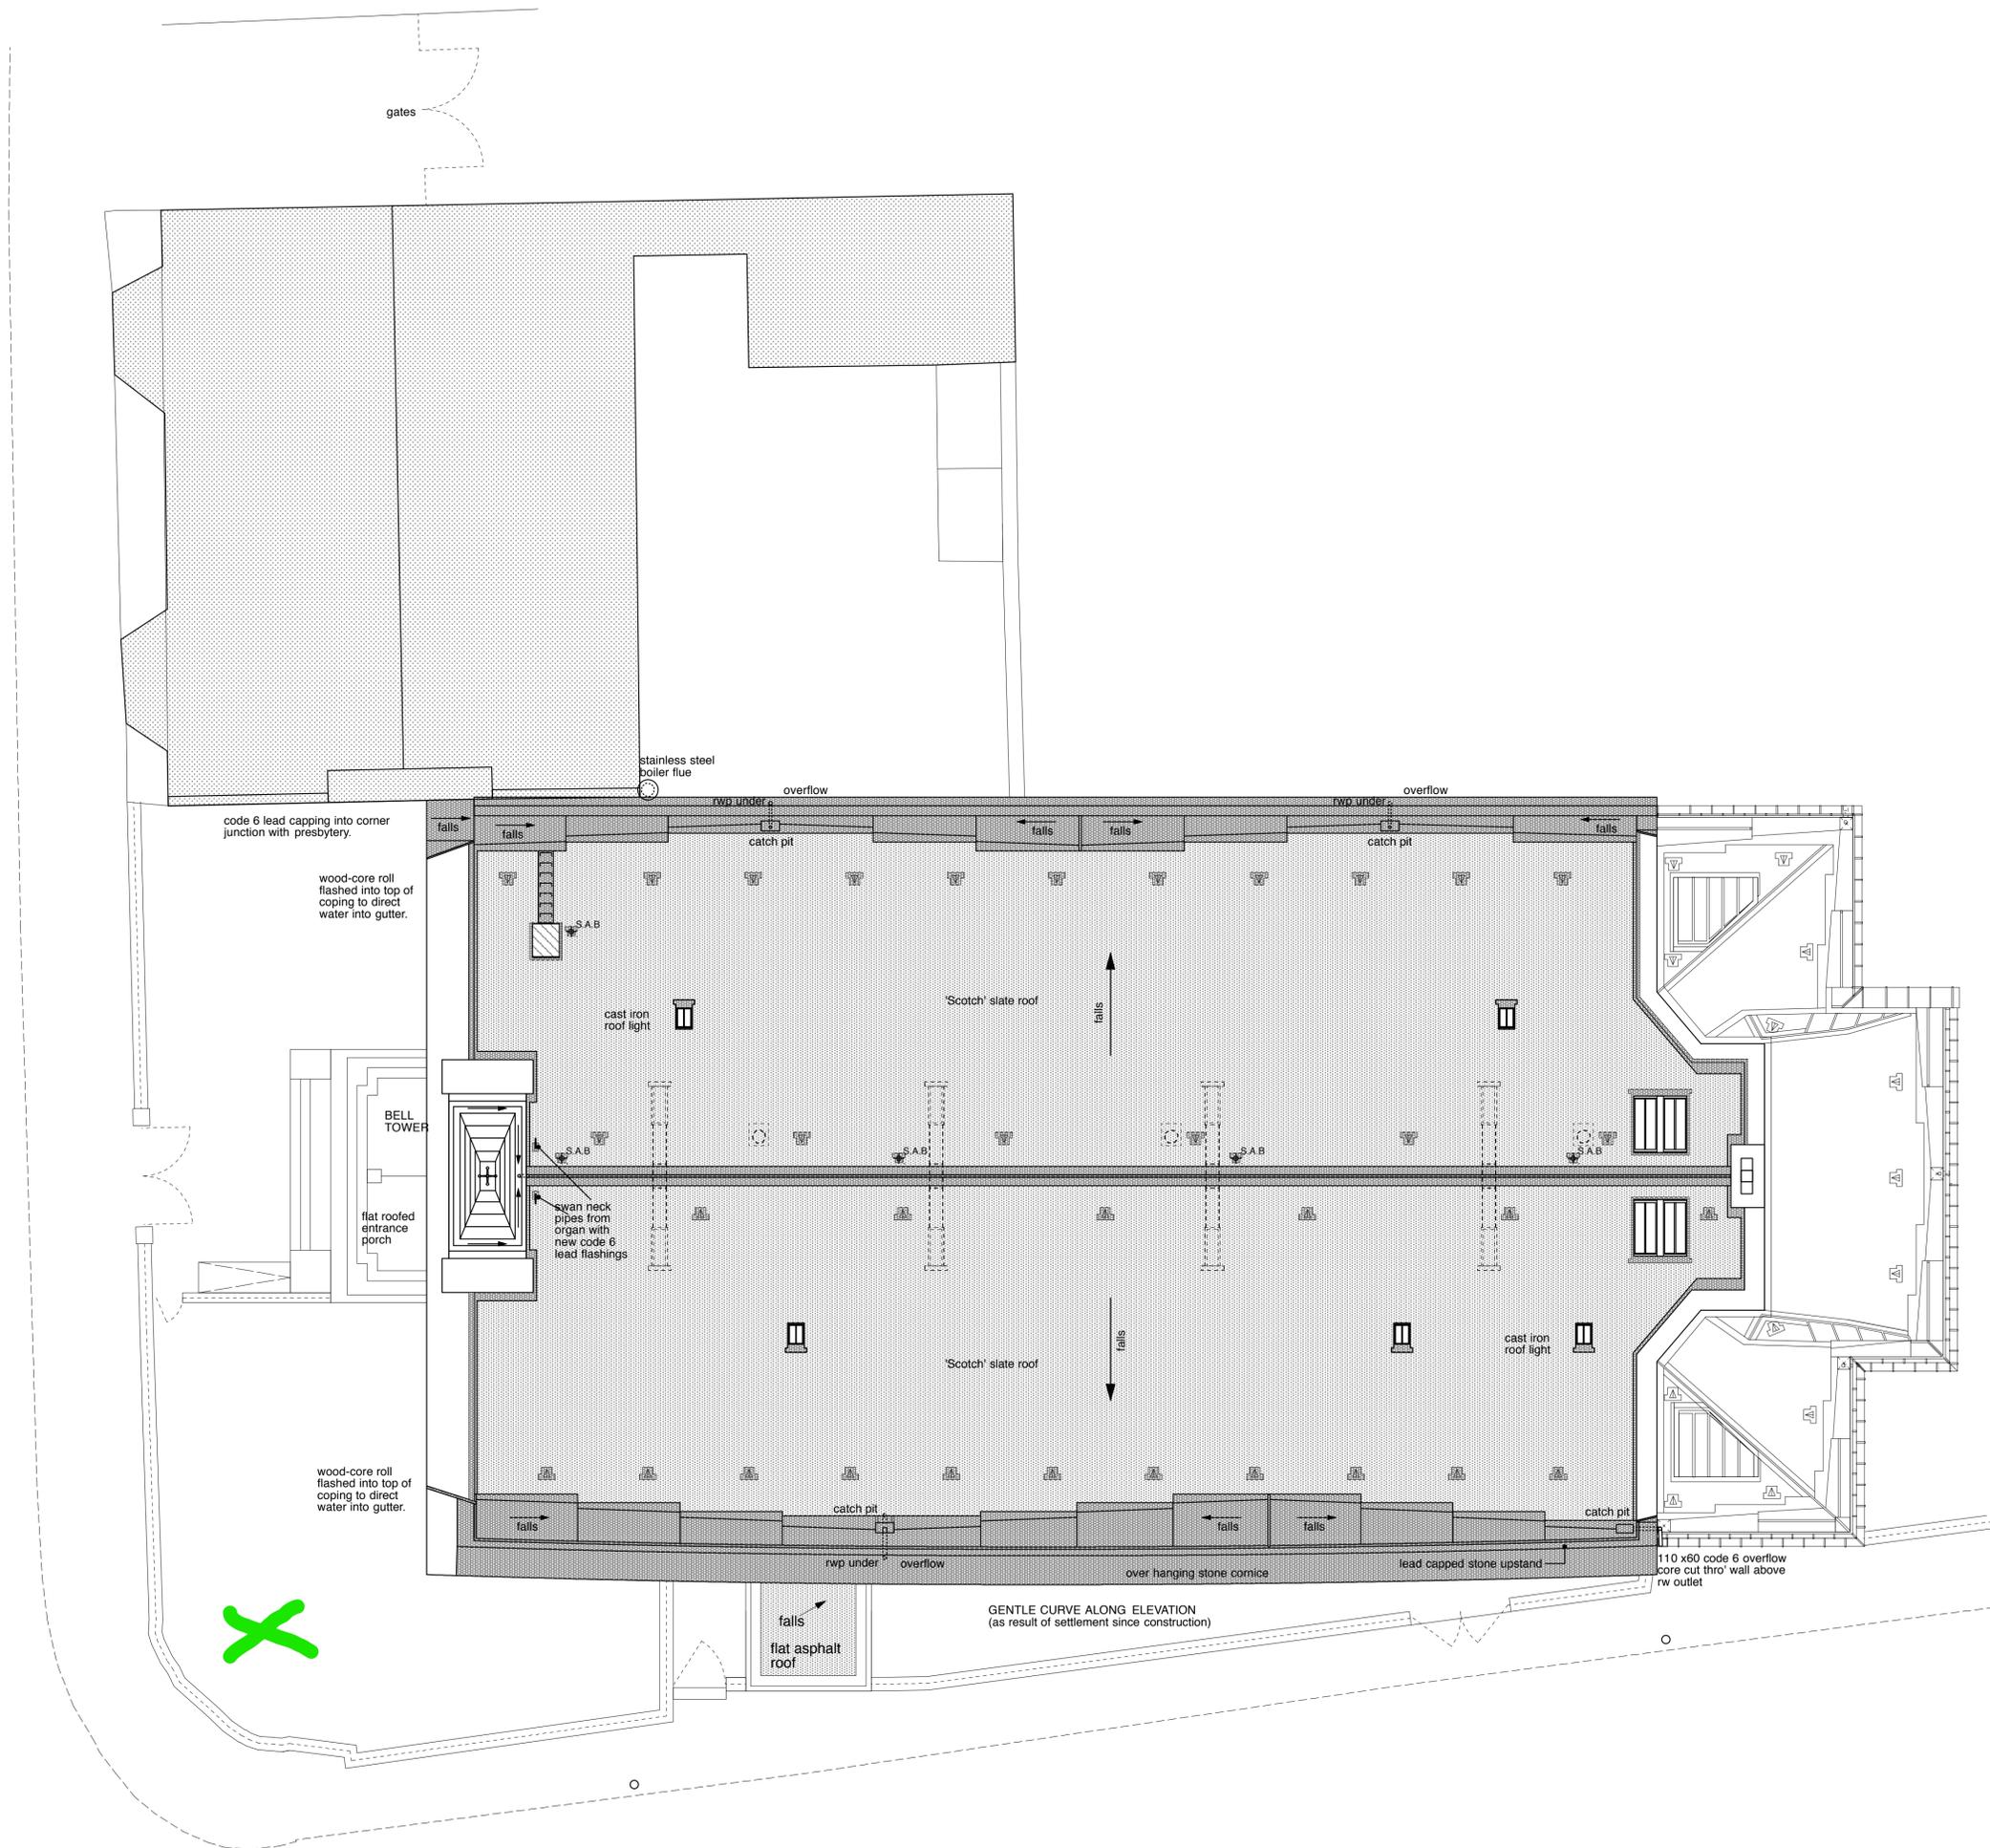

Revisions: **TENDER**

**Title:** ROOF PLAN - AS EXISTING  
**Project:** G1208 PHASE 3 WORKS, ST. MARY'S, CALTON  
**Client:** ARCHDIOCESE OF GLASGOW  
**Drawing No:** L(2)-01  
**Scale:** 1:100 @ A1  
**Date:** JULY 2009

**PAGE \ PARK**

Page \ Park Architects  
 20 James Morrison Street, Glasgow G1 5PE, UK  
 T 0141 553 5440 F 0141 553 5441  
 mail@pagepark.co.uk www.pagepark.co.uk